


CORNER
ENTRANCE / EXIT

REAR
ENTRANCE/EXIT

PAVILION AREA DETAILS		
	AREA	AREA COVERED RATIO
TOTAL PAVILION AREA	2539.0 SQM.	
HERITAGE AREA	264.0 SQM.	10.39 %
SHOPS AREA	817.80 SQM	32.21 %
TOTAL BUILT UP AREA	1176.0 SQ.M	

GROUND FLOOR PLAN

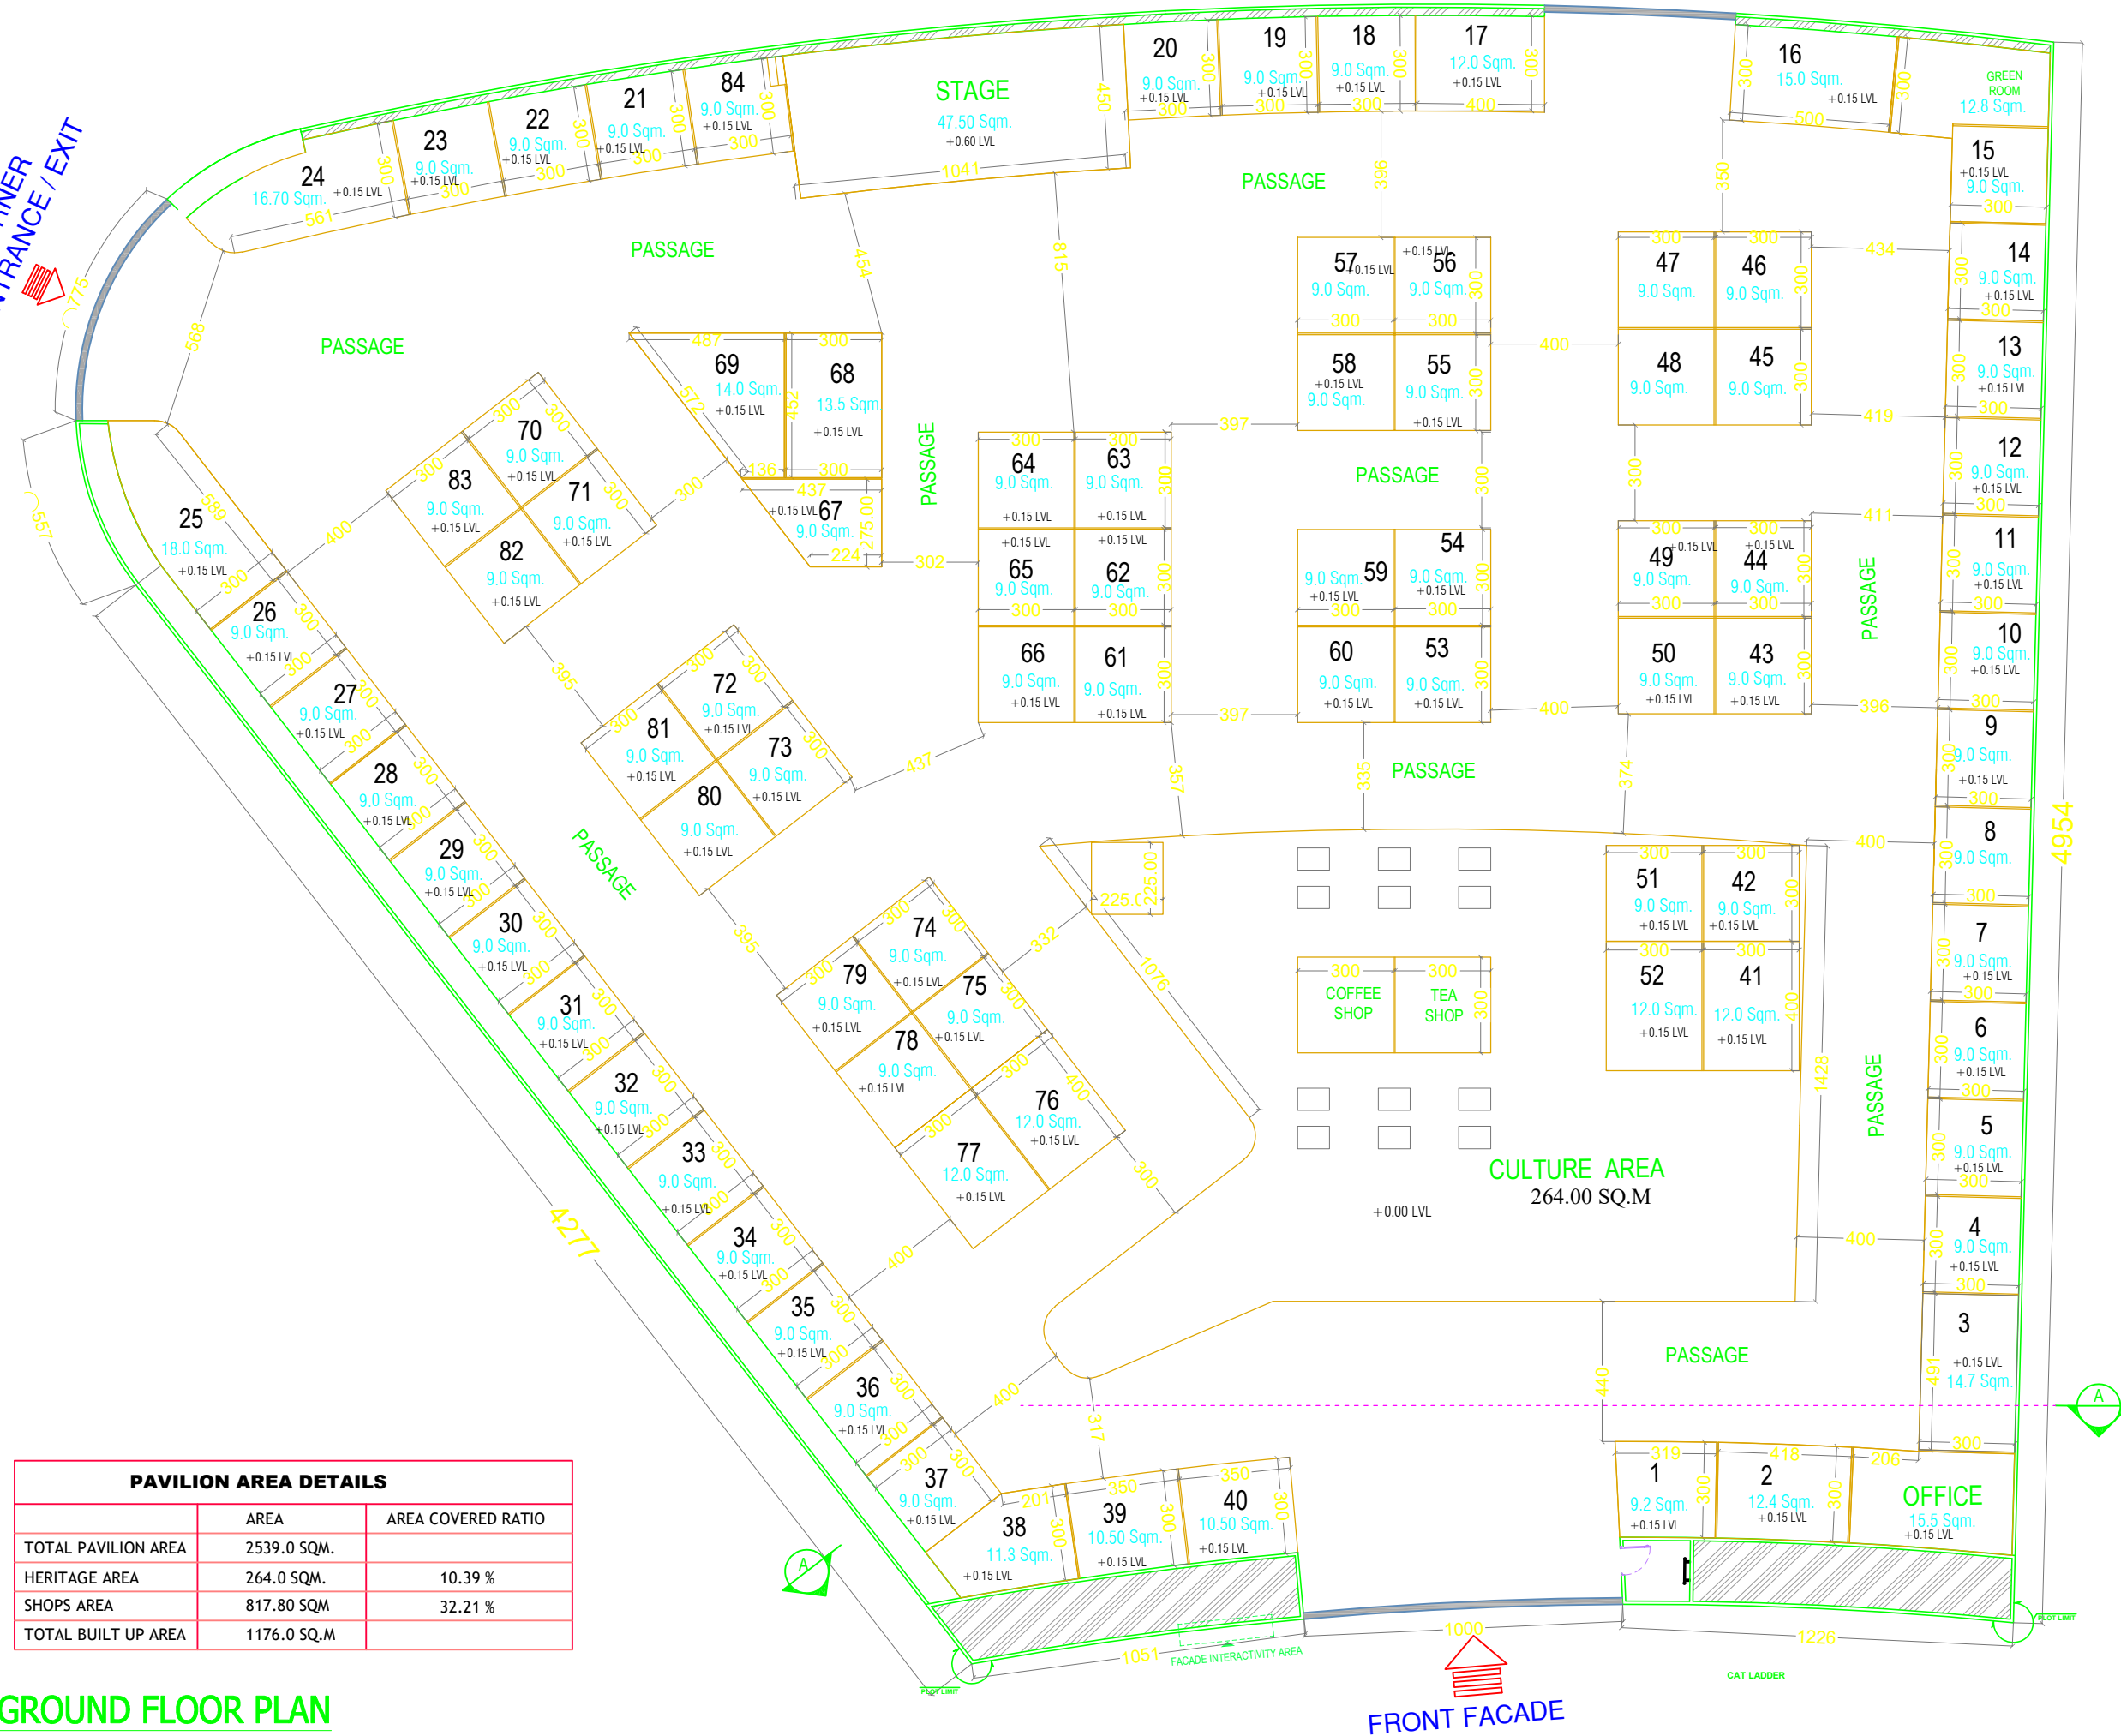

AFRICA	
Shop No.	In Sqm.
1	9.2
2	12.4
3	14.7
4	9
5	9
6	9
7	9
8	9
9	9
10	9
11	9
12	9
13	9
14	9
15	9
16	15
17	12
18	9
19	9
20	9
21	9
22	9
23	9
24	16.7
25	18
26	9
27	9
28	9
29	9
30	9
31	9
32	9
33	9
34	9
35	9
36	9
37	9
38	11.3
39	10.5
40	10.5
41	12
42	9
43	9
44	9
45	9
46	9
47	9
48	9
49	9
50	9
51	9
52	12
53	9
54	9
55	9
56	9
57	9
58	9
59	9
60	9
61	9
62	9
63	9
64	9
65	9
66	9
67	9
68	13.5
69	14
70	9
71	9
72	9
73	9
74	9
75	9
76	12
77	12
78	9
79	9
80	9
81	9
82	9
83	9
84	9
TOTAL	817.8
Pav. Area	2539
Shop Ratio	32.21%

PLATINUMHOME ENGINEERING CONS

Tel.: 04-2391193. Fax:04-2391197
E-mail: emad_a1@hotmail.com
Dubai-U.A.E.

بلاتينيوم هوو
للاستشارات الهندسية



Global Village القرية العالمية

REVISIONS :-

PROJECT PROPOSED AFRICA PAVILION
(P14-P15) AT
GLOBAL VILLAGE 2025-26 (S30)

PLOT No.: 646 81 08 LOCATION:- WADE AL SAFA
(Global Village)

CLIENT'S :-

GLOBAL VILLAGE DUBAI (L.L.C.)
BLUE GLASS BUILDING
SHEIKH MOHAMMED BIN ZAYED ROAD, EXT 37,
DUBAI, UAE
Tel: 04 239 1589 - Fax: 04 239 4977 - P.B.117777
www.globalvillage.ae

DRWG.TITLE:-

GROUND FLOOR PLAN

DESIGNED BY:	SCALE :	SHEET SIZE:
DRAWN BY:	1:100	A3
CHECKED BY:	DATE:	july-2025
APPROVED BY:	JOB NO.:	DRAWING NO.:
REVISED BY:	-----	A-08